


PLAN POCZĄTKOWY / BASE PLAN

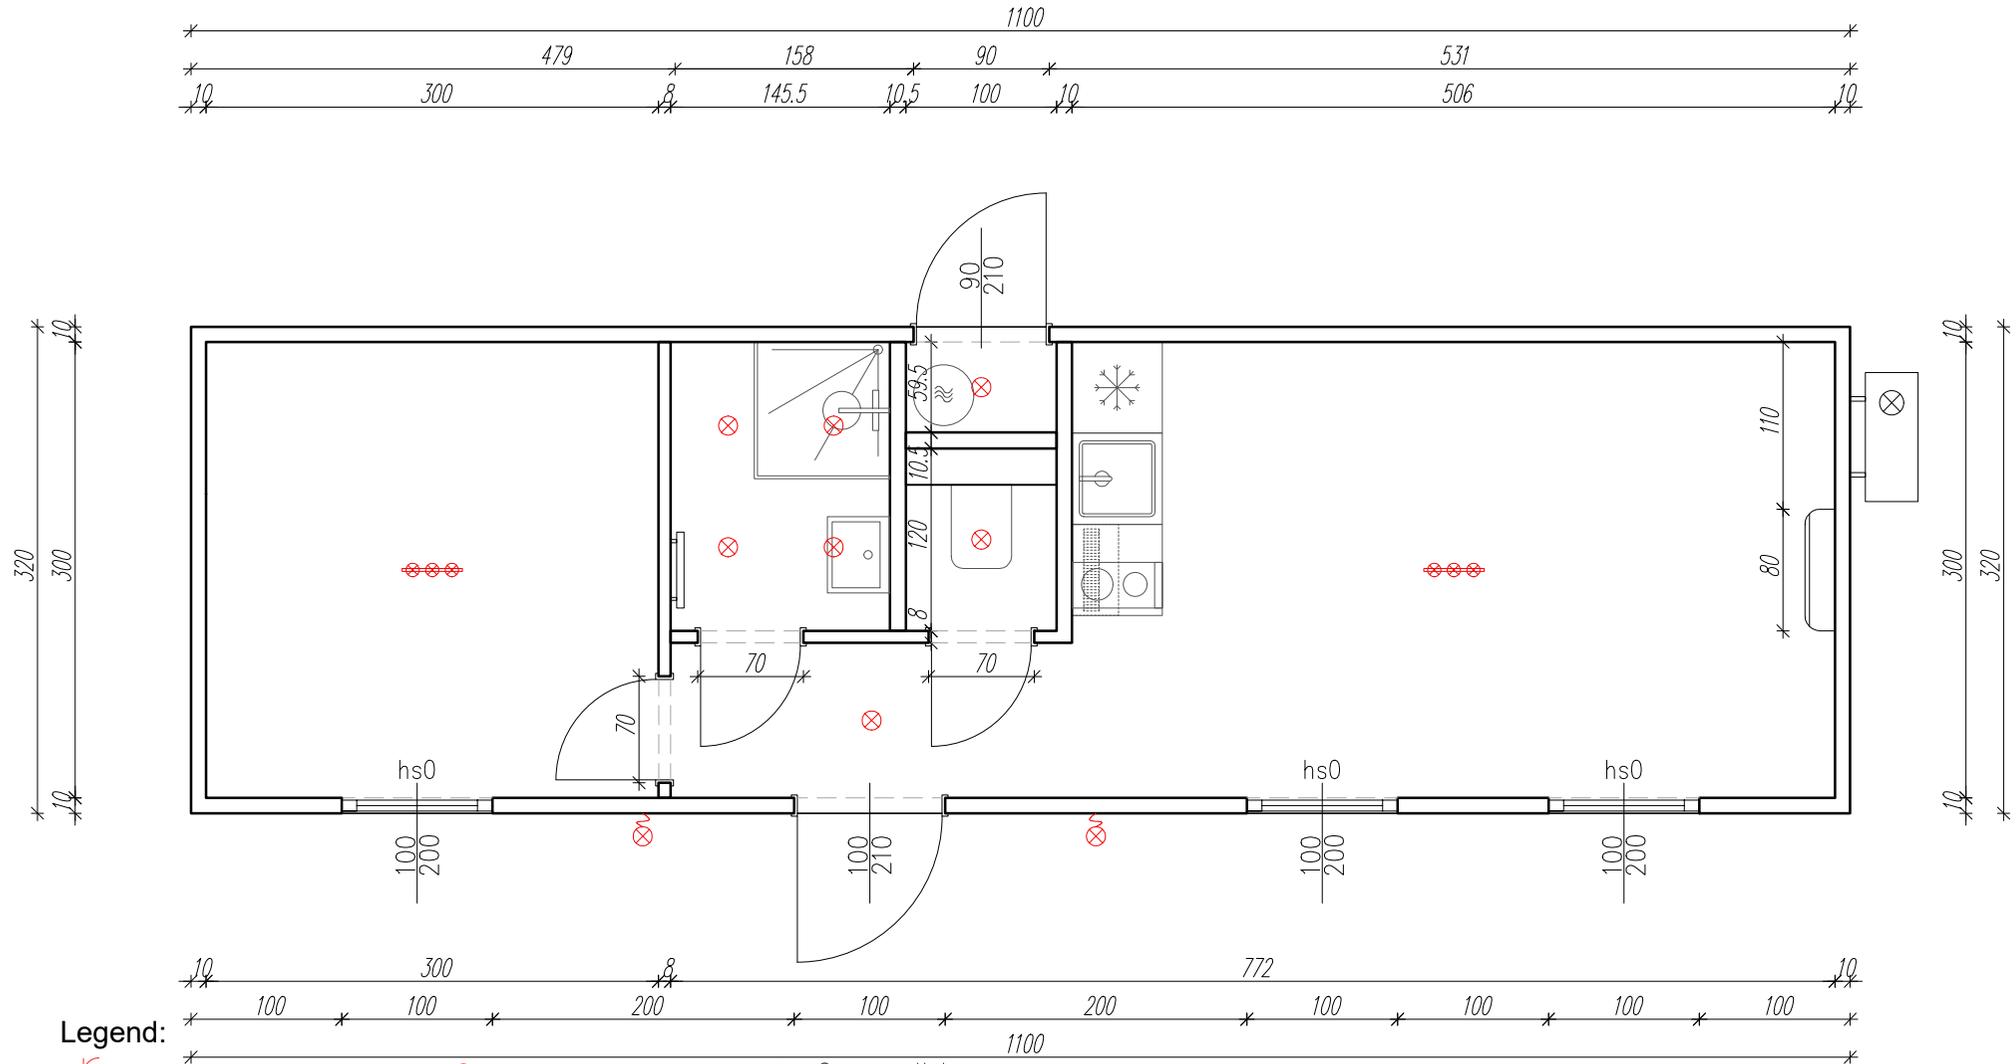

Legend:

- | | | | | | |
|--|---------------------------|--|----------------------|--|----------------------------|
| | Single socket | | Ceiling lamp | | Sewer outlet |
| | Double socket | | Outdoor wall lamp | | Cold water outlet |
| | Waterproof socket (IP 44) | | 3-light ceiling lamp | | Hot water outlet |
| | LAN UTP connection socket | | Single switch | | Water and sewer connection |
| | Overhead switchboard | | Double switch | | Inside split system unit |
| | Ceiling socket | | | | Outside split system unit |
| | Tabletop socket | | | | |