


BASE PLAN

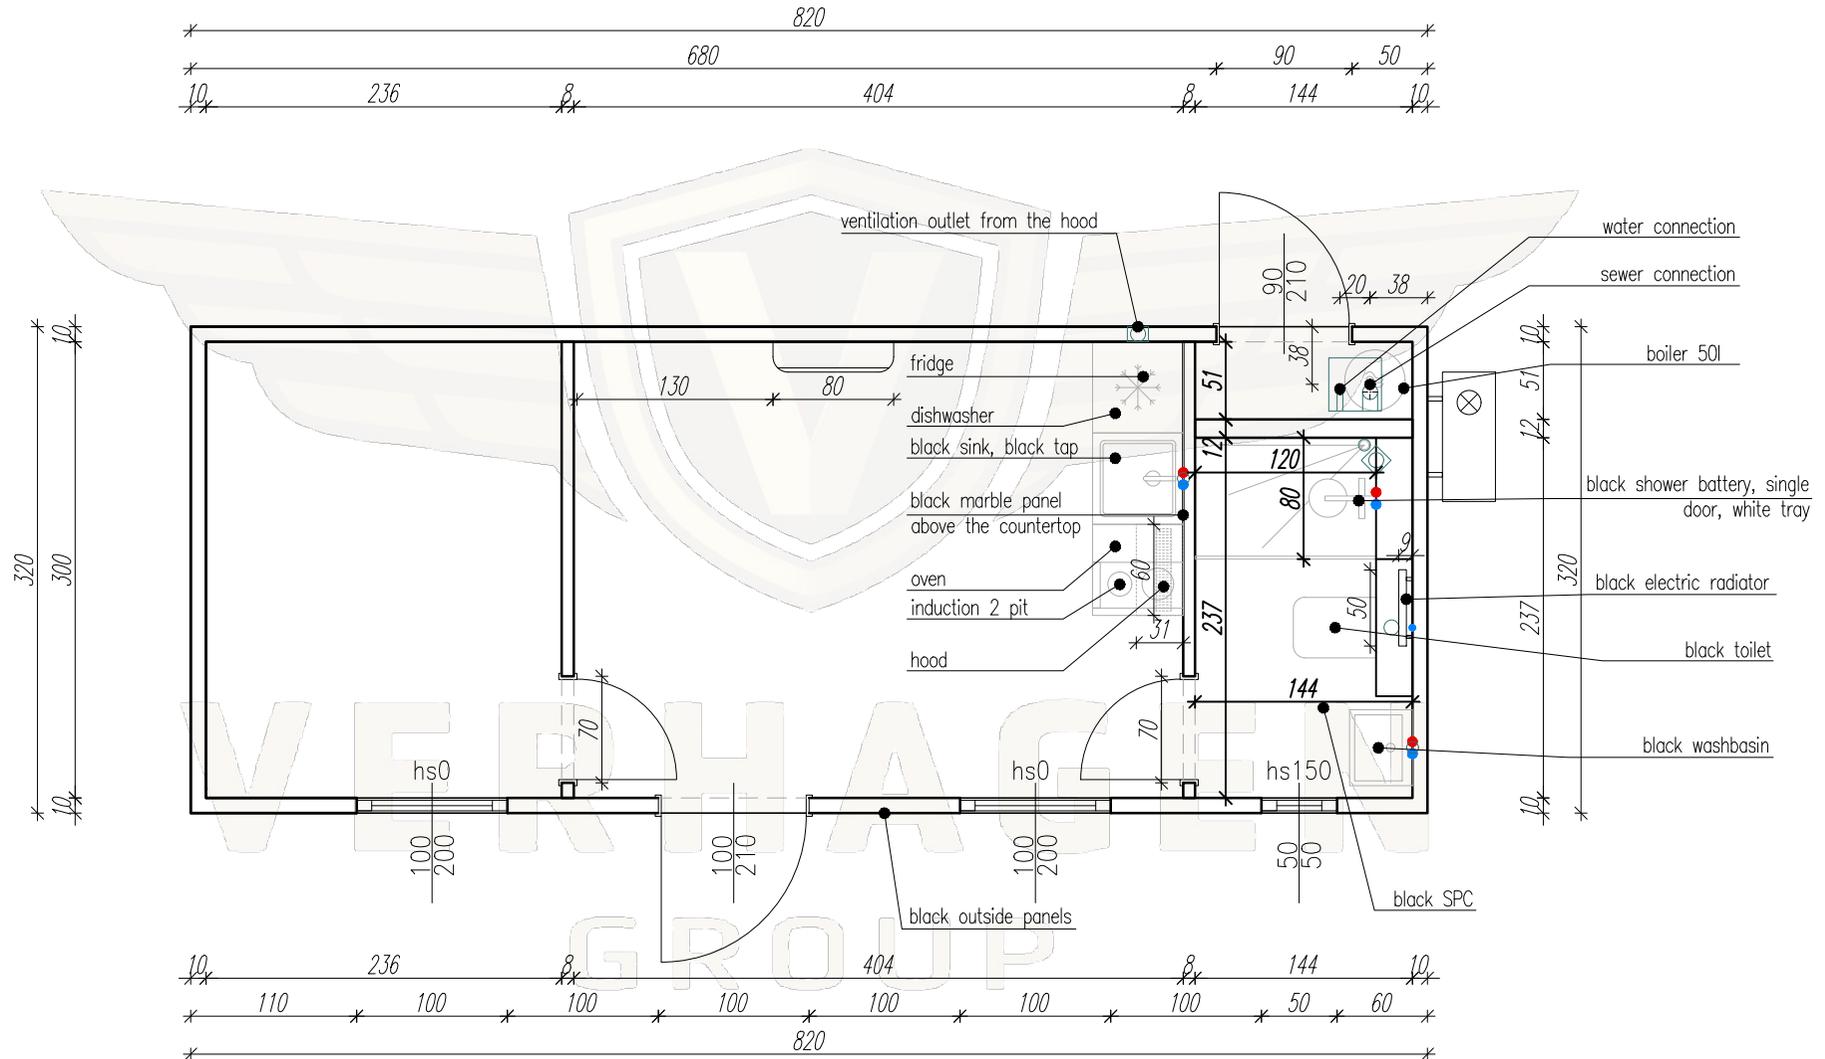

Legend:

- | | | |
|---------------------------------|------------------------|------------------------------|
| • (C) Single socket | ⊗ Ceiling lamp | ○ Sewer outlet |
| • (2) Double socket | ⊗ Outdoor wall lamp | ● Cold water outlet |
| • (C) Waterproof socket (IP 44) | ⊗ 3-light ceiling lamp | ● Hot water outlet |
| • (LAN) UTP connection socket | ⊗ Single switch | ⊗ Water and sewer connection |
| ▨ Overhead switchboard | ⊗ Double switch | ⊗ Inside split system unit |
| ⊗ Ceiling socket | | ⊗ Outside split system unit |
| ⊗ Tabletop socket | | |